


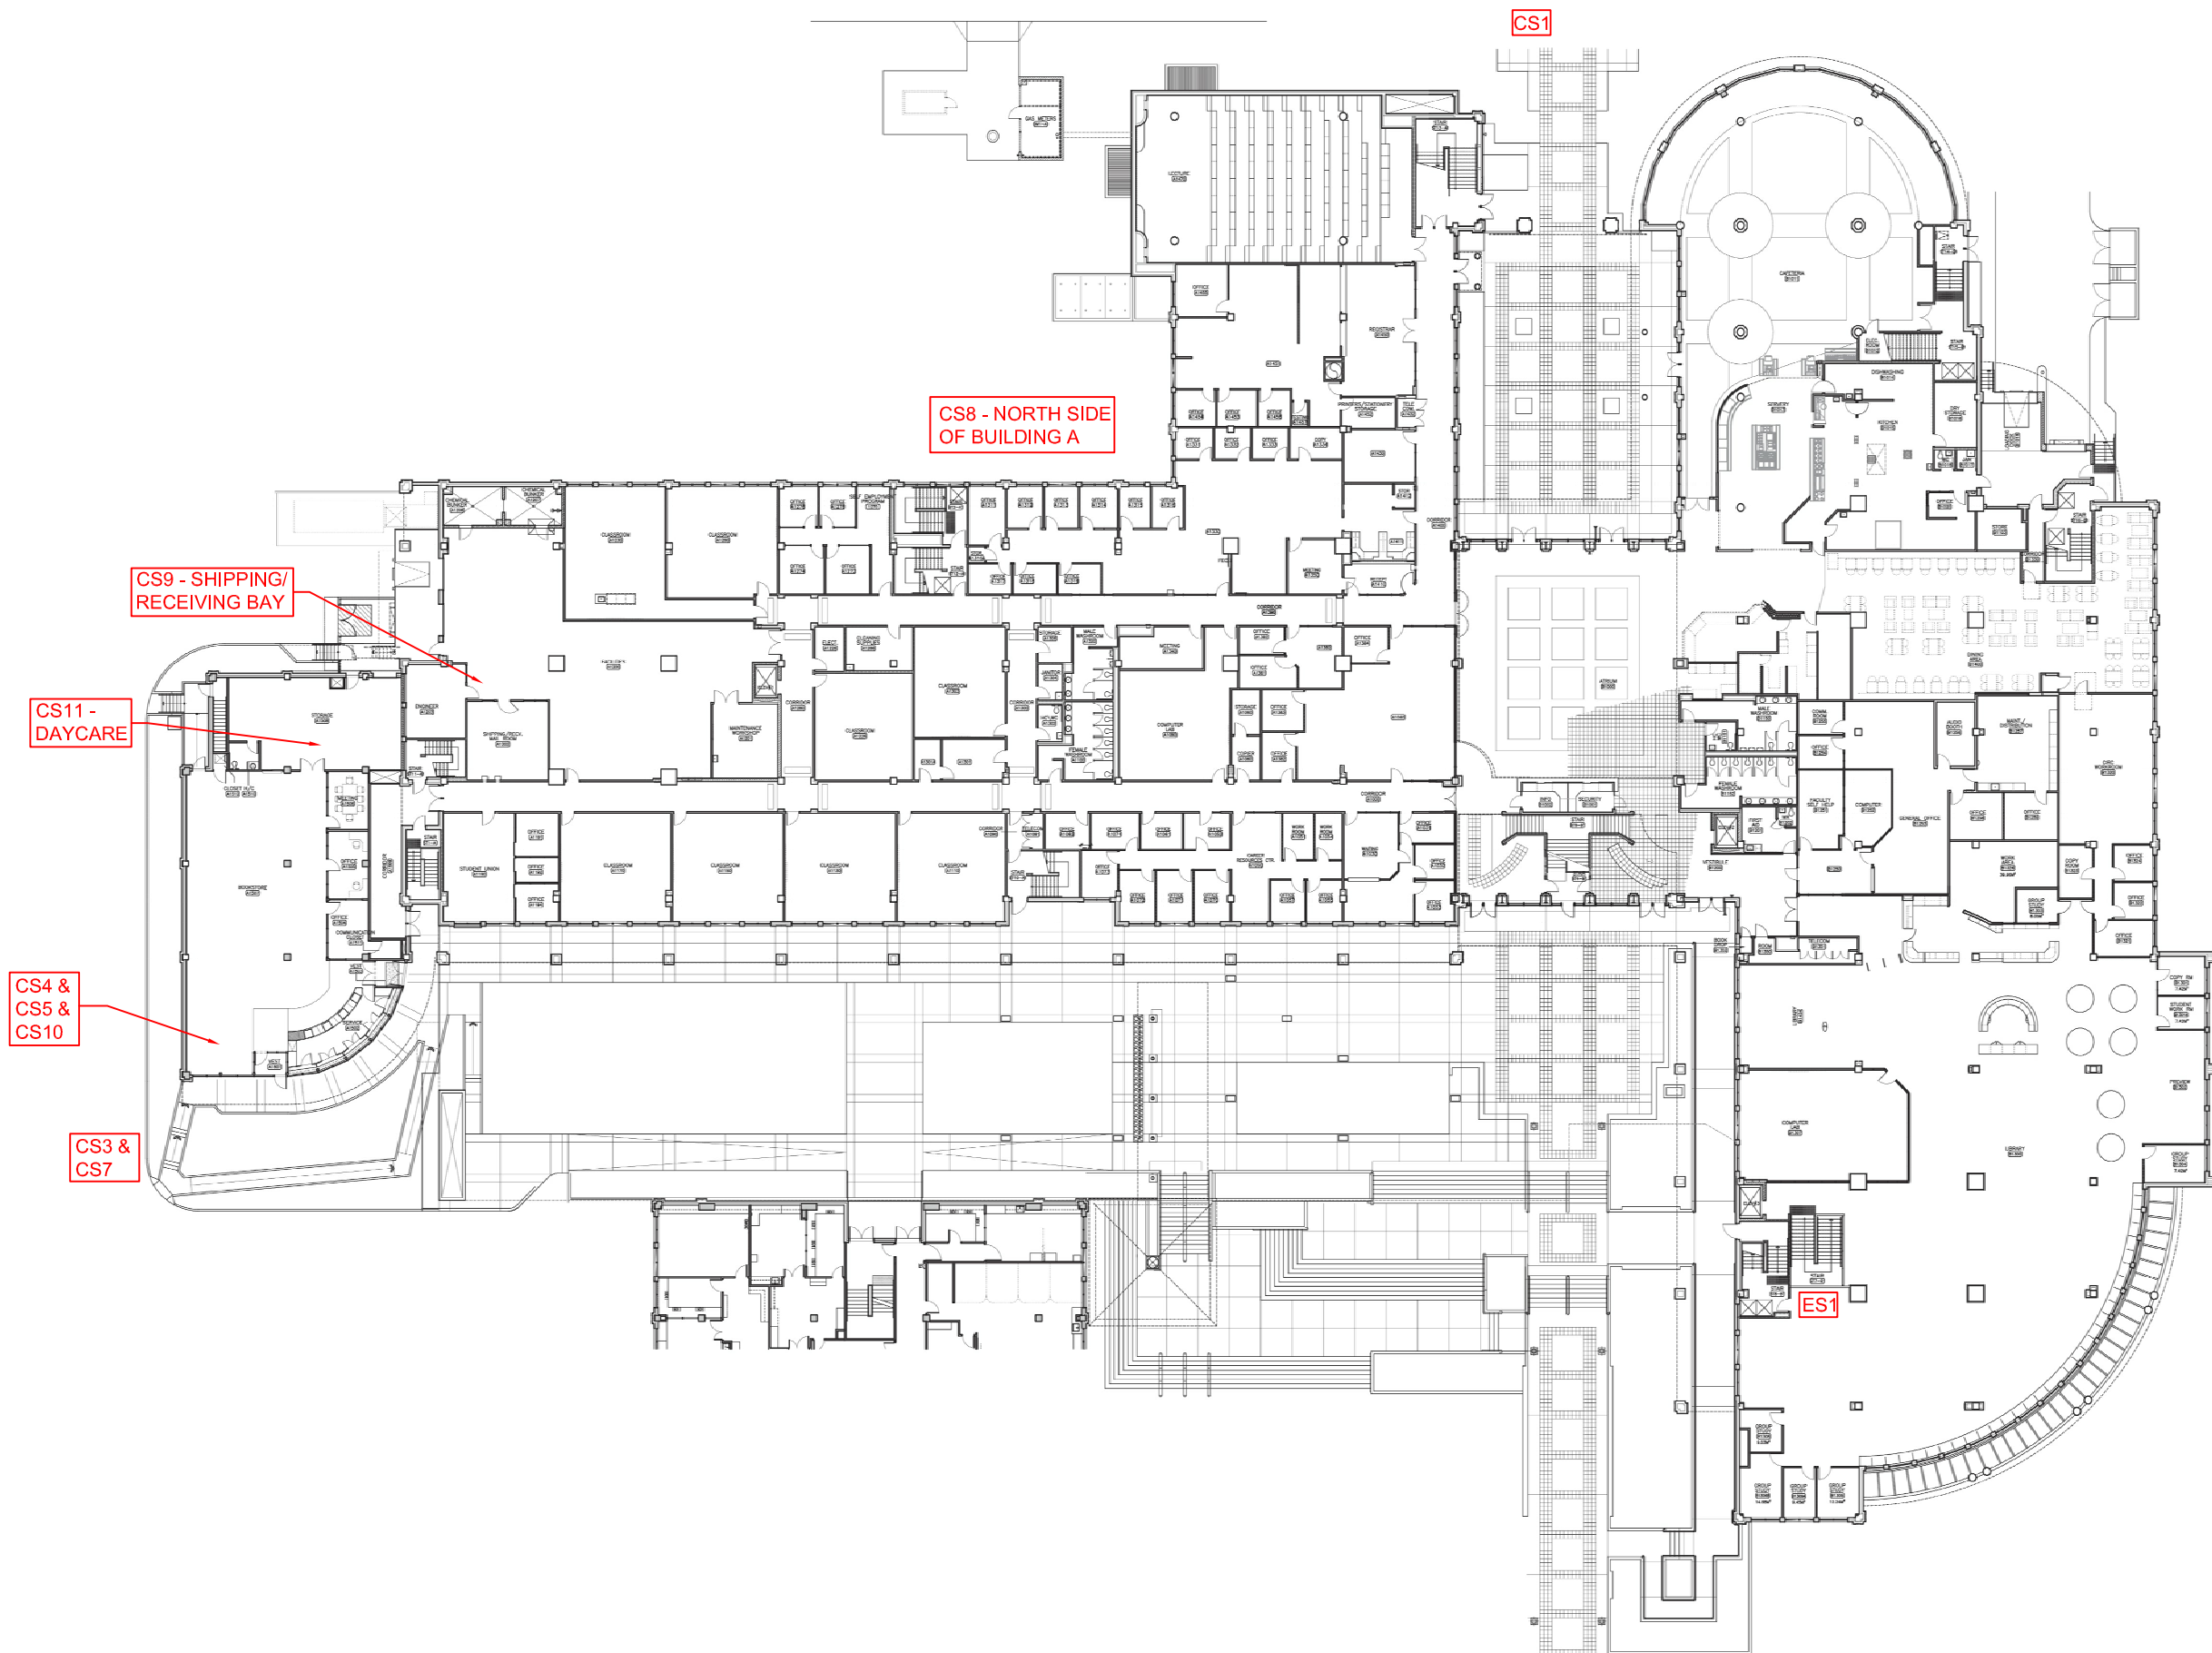

LEGEND:

- ES EXCLUDED SPACE
- CS CONFINED SPACE



CLIENT: DOUGLAS COLLEGE
700 ROYAL AVENUE
NEW WESTMINSTER, BC

LOCATION: BUILDINGS A - B
1250 PINETREE WAY
COQUITLAM, BC

TITLE: CONFINED SPACE IDENTIFICATION
COQUITLAM CAMPUS
LEVEL 1

DATE: 2019/08/20

PROJECT #: 235813.001


DRAWN BY: CS/DM

DRAWING:

CHECKED BY: HJ

1 OF 6

SCALE: NTS

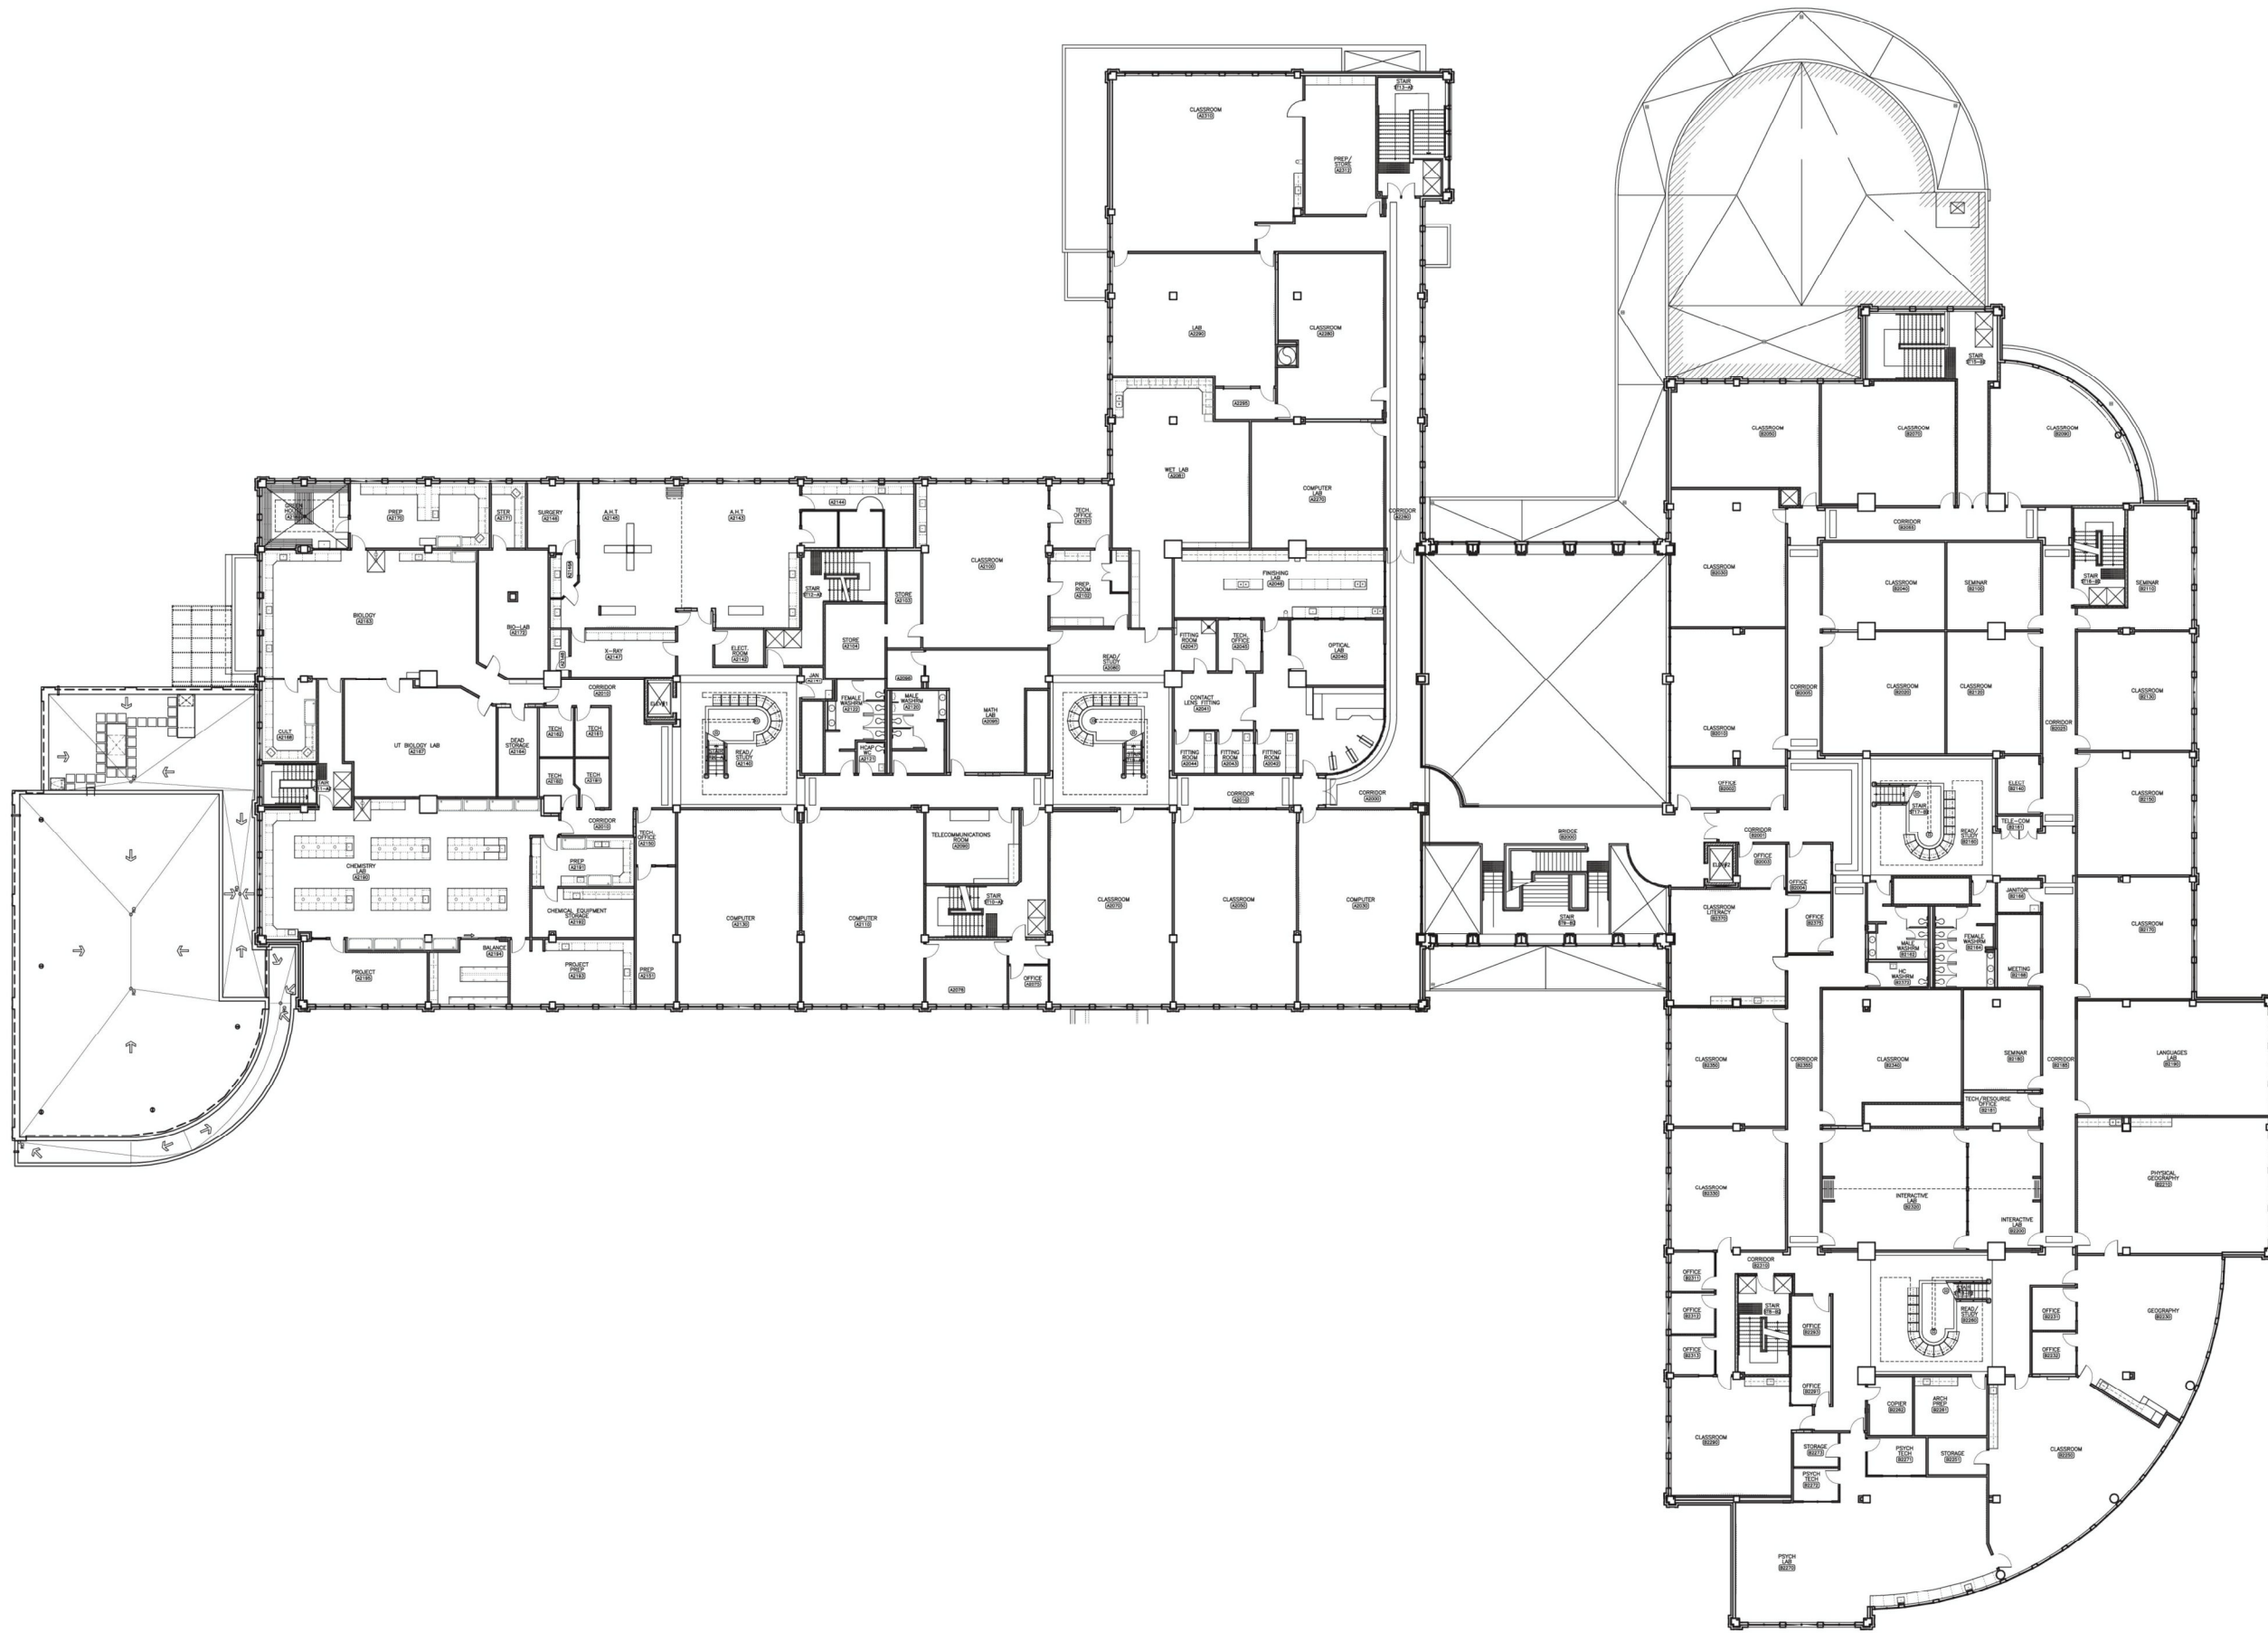

LEGEND:

- ES EXCLUDED SPACE
- CS CONFINED SPACE

CLIENT: DOUGLAS COLLEGE
700 ROYAL AVENUE
NEW WESTMINSTER, BC

LOCATION: BUILDINGS A - B
1250 PINETREE WAY
COQUITLAM, BC

TITLE: CONFINED SPACE IDENTIFICATION
COQUITLAM CAMPUS
LEVEL 2

DATE: 2019/08/20	PROJECT # : 235813.001
---------------------	---------------------------

DRAWN BY: DM	DRAWING: 2 OF 6
-----------------	-------------------------------


CHECKED BY: HJ	
-------------------	--

SCALE: NTS	
---------------	--



LEGEND:

- ES EXCLUDED SPACE
- CS CONFINED SPACE

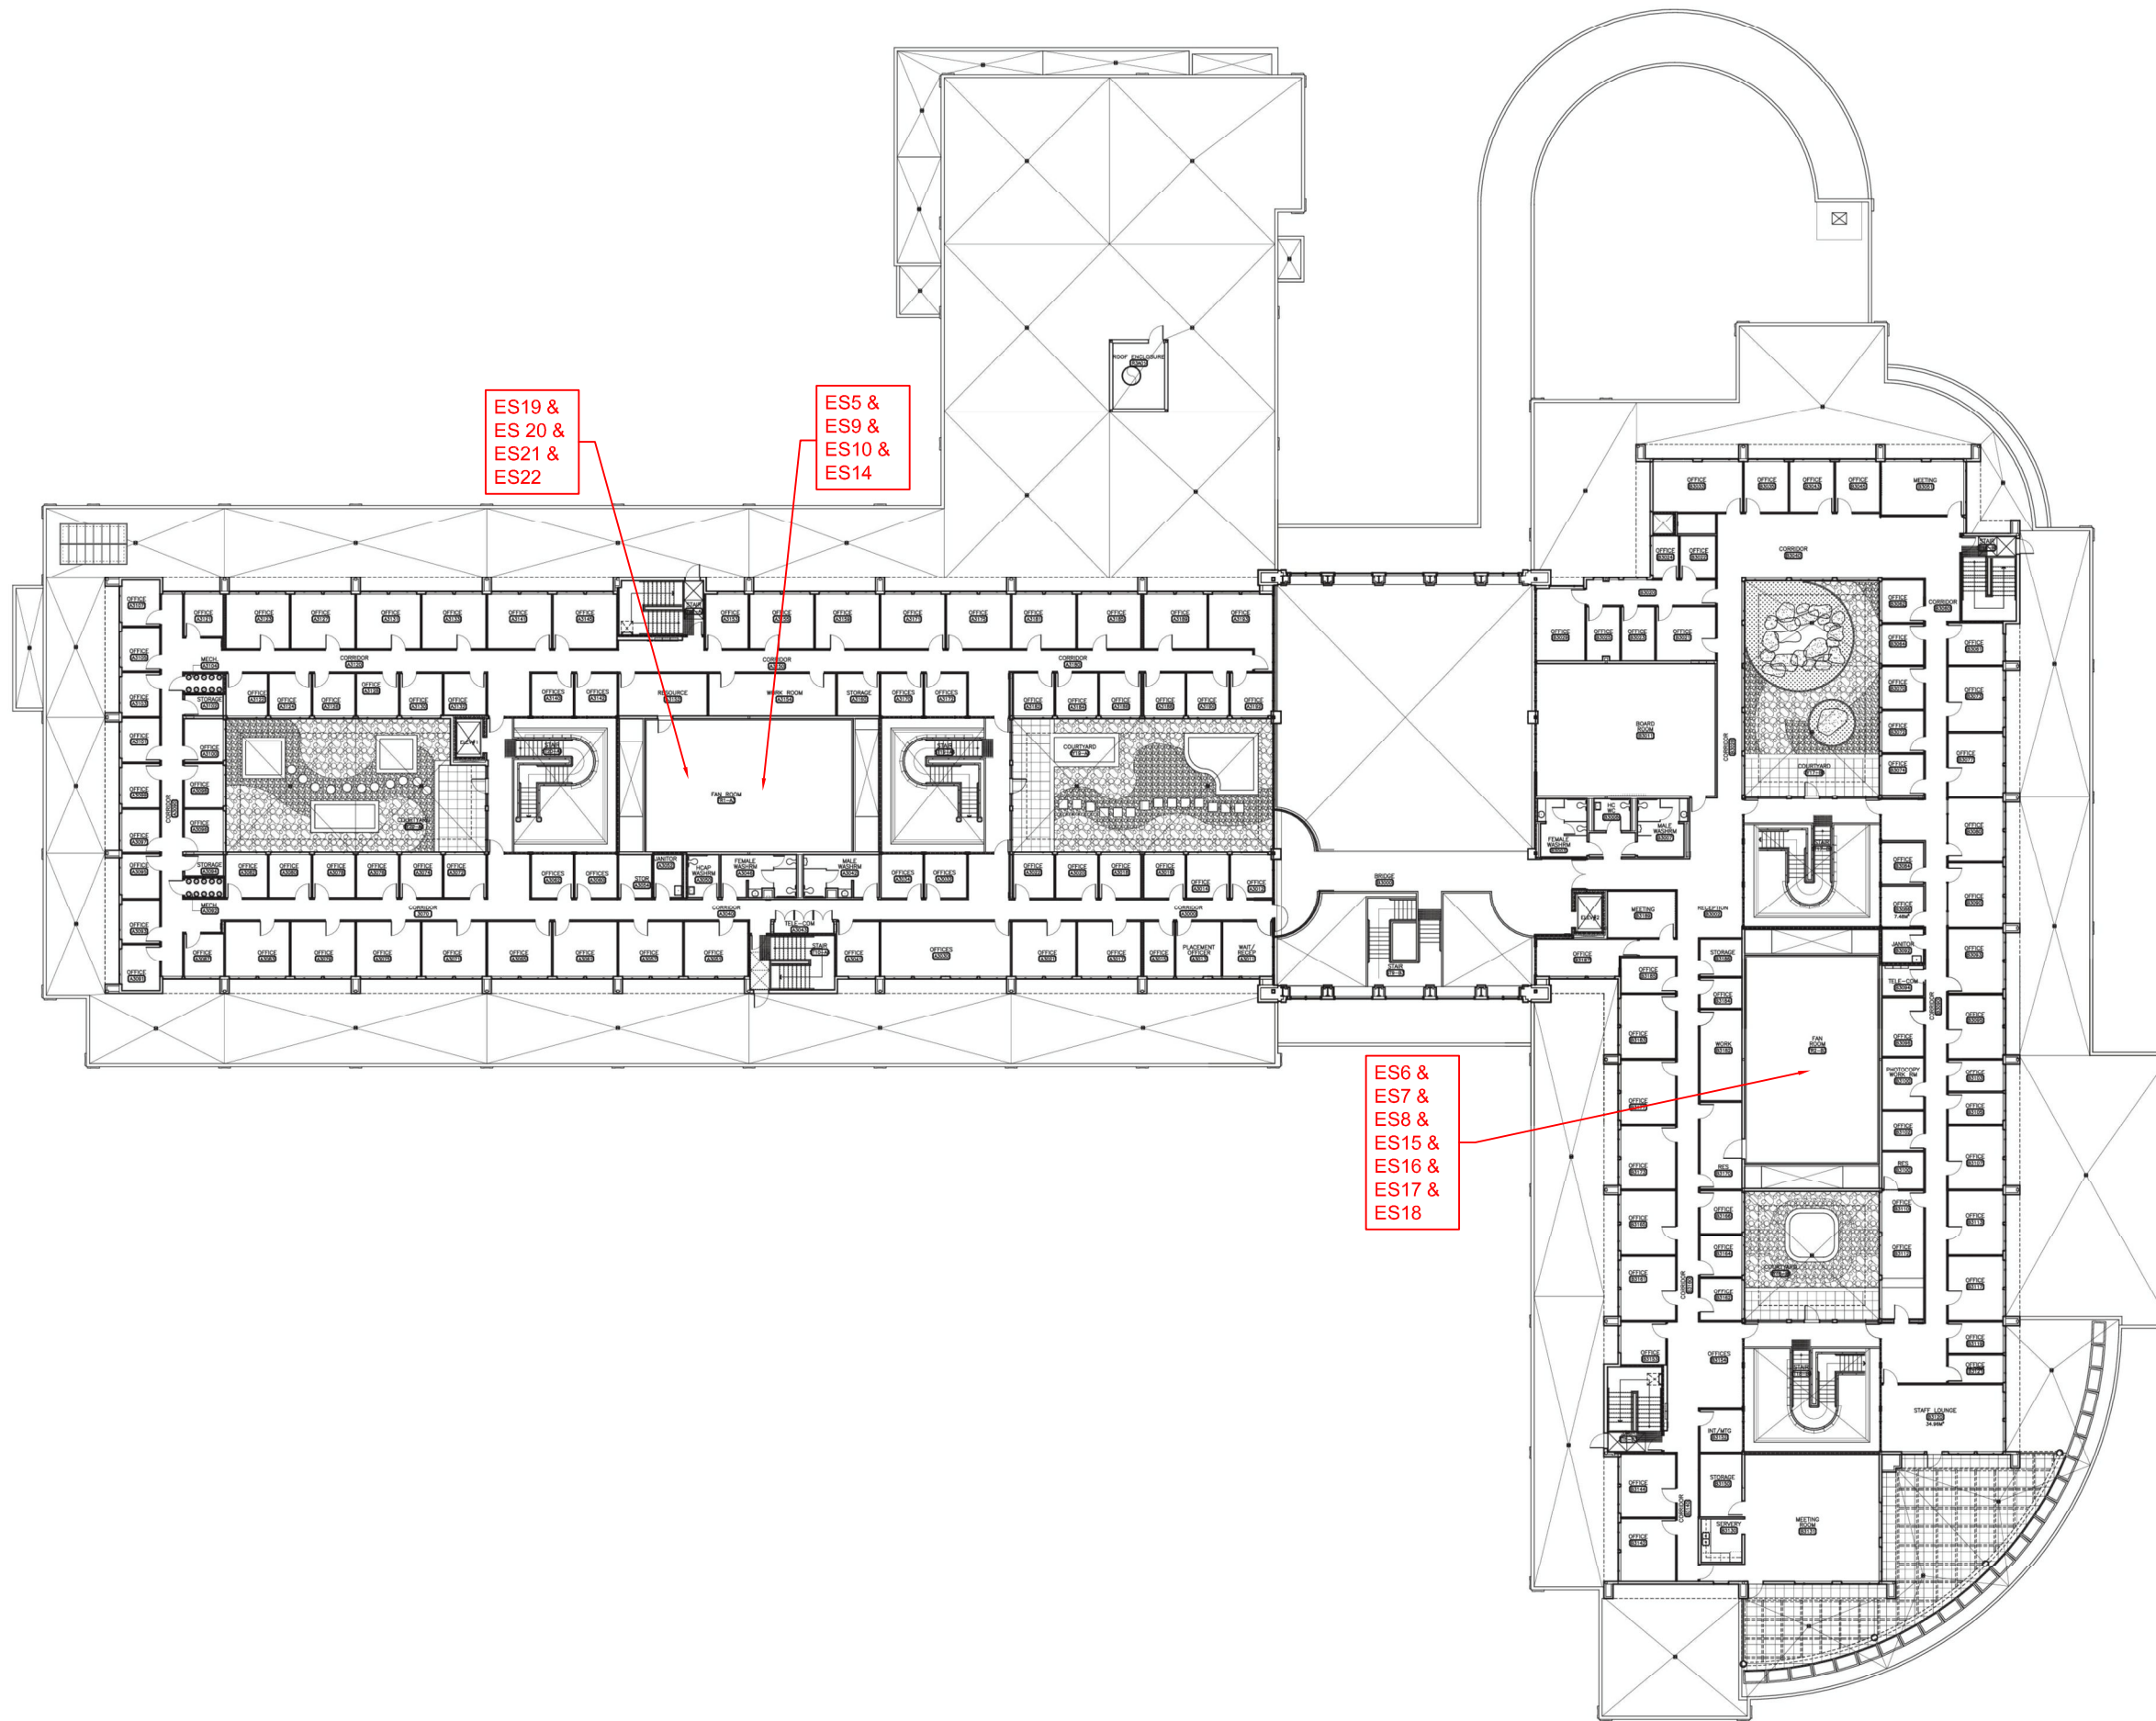

CLIENT: DOUGLAS COLLEGE
700 ROYAL AVENUE
NEW WESTMINSTER, BC

LOCATION: BUILDINGS A - B
1250 PINETREE WAY
COQUITLAM, BC

TITLE: CONFINED SPACE IDENTIFICATION
COQUITLAM CAMPUS
LEVEL 3

DATE: 2019/08/20 PROJECT #: 235813.001

DRAWN BY: CS/DM DRAWING:


CHECKED BY: HJ 3 OF 6

SCALE: NTS



LEGEND:

- ES EXCLUDED SPACE
- CS CONFINED SPACE

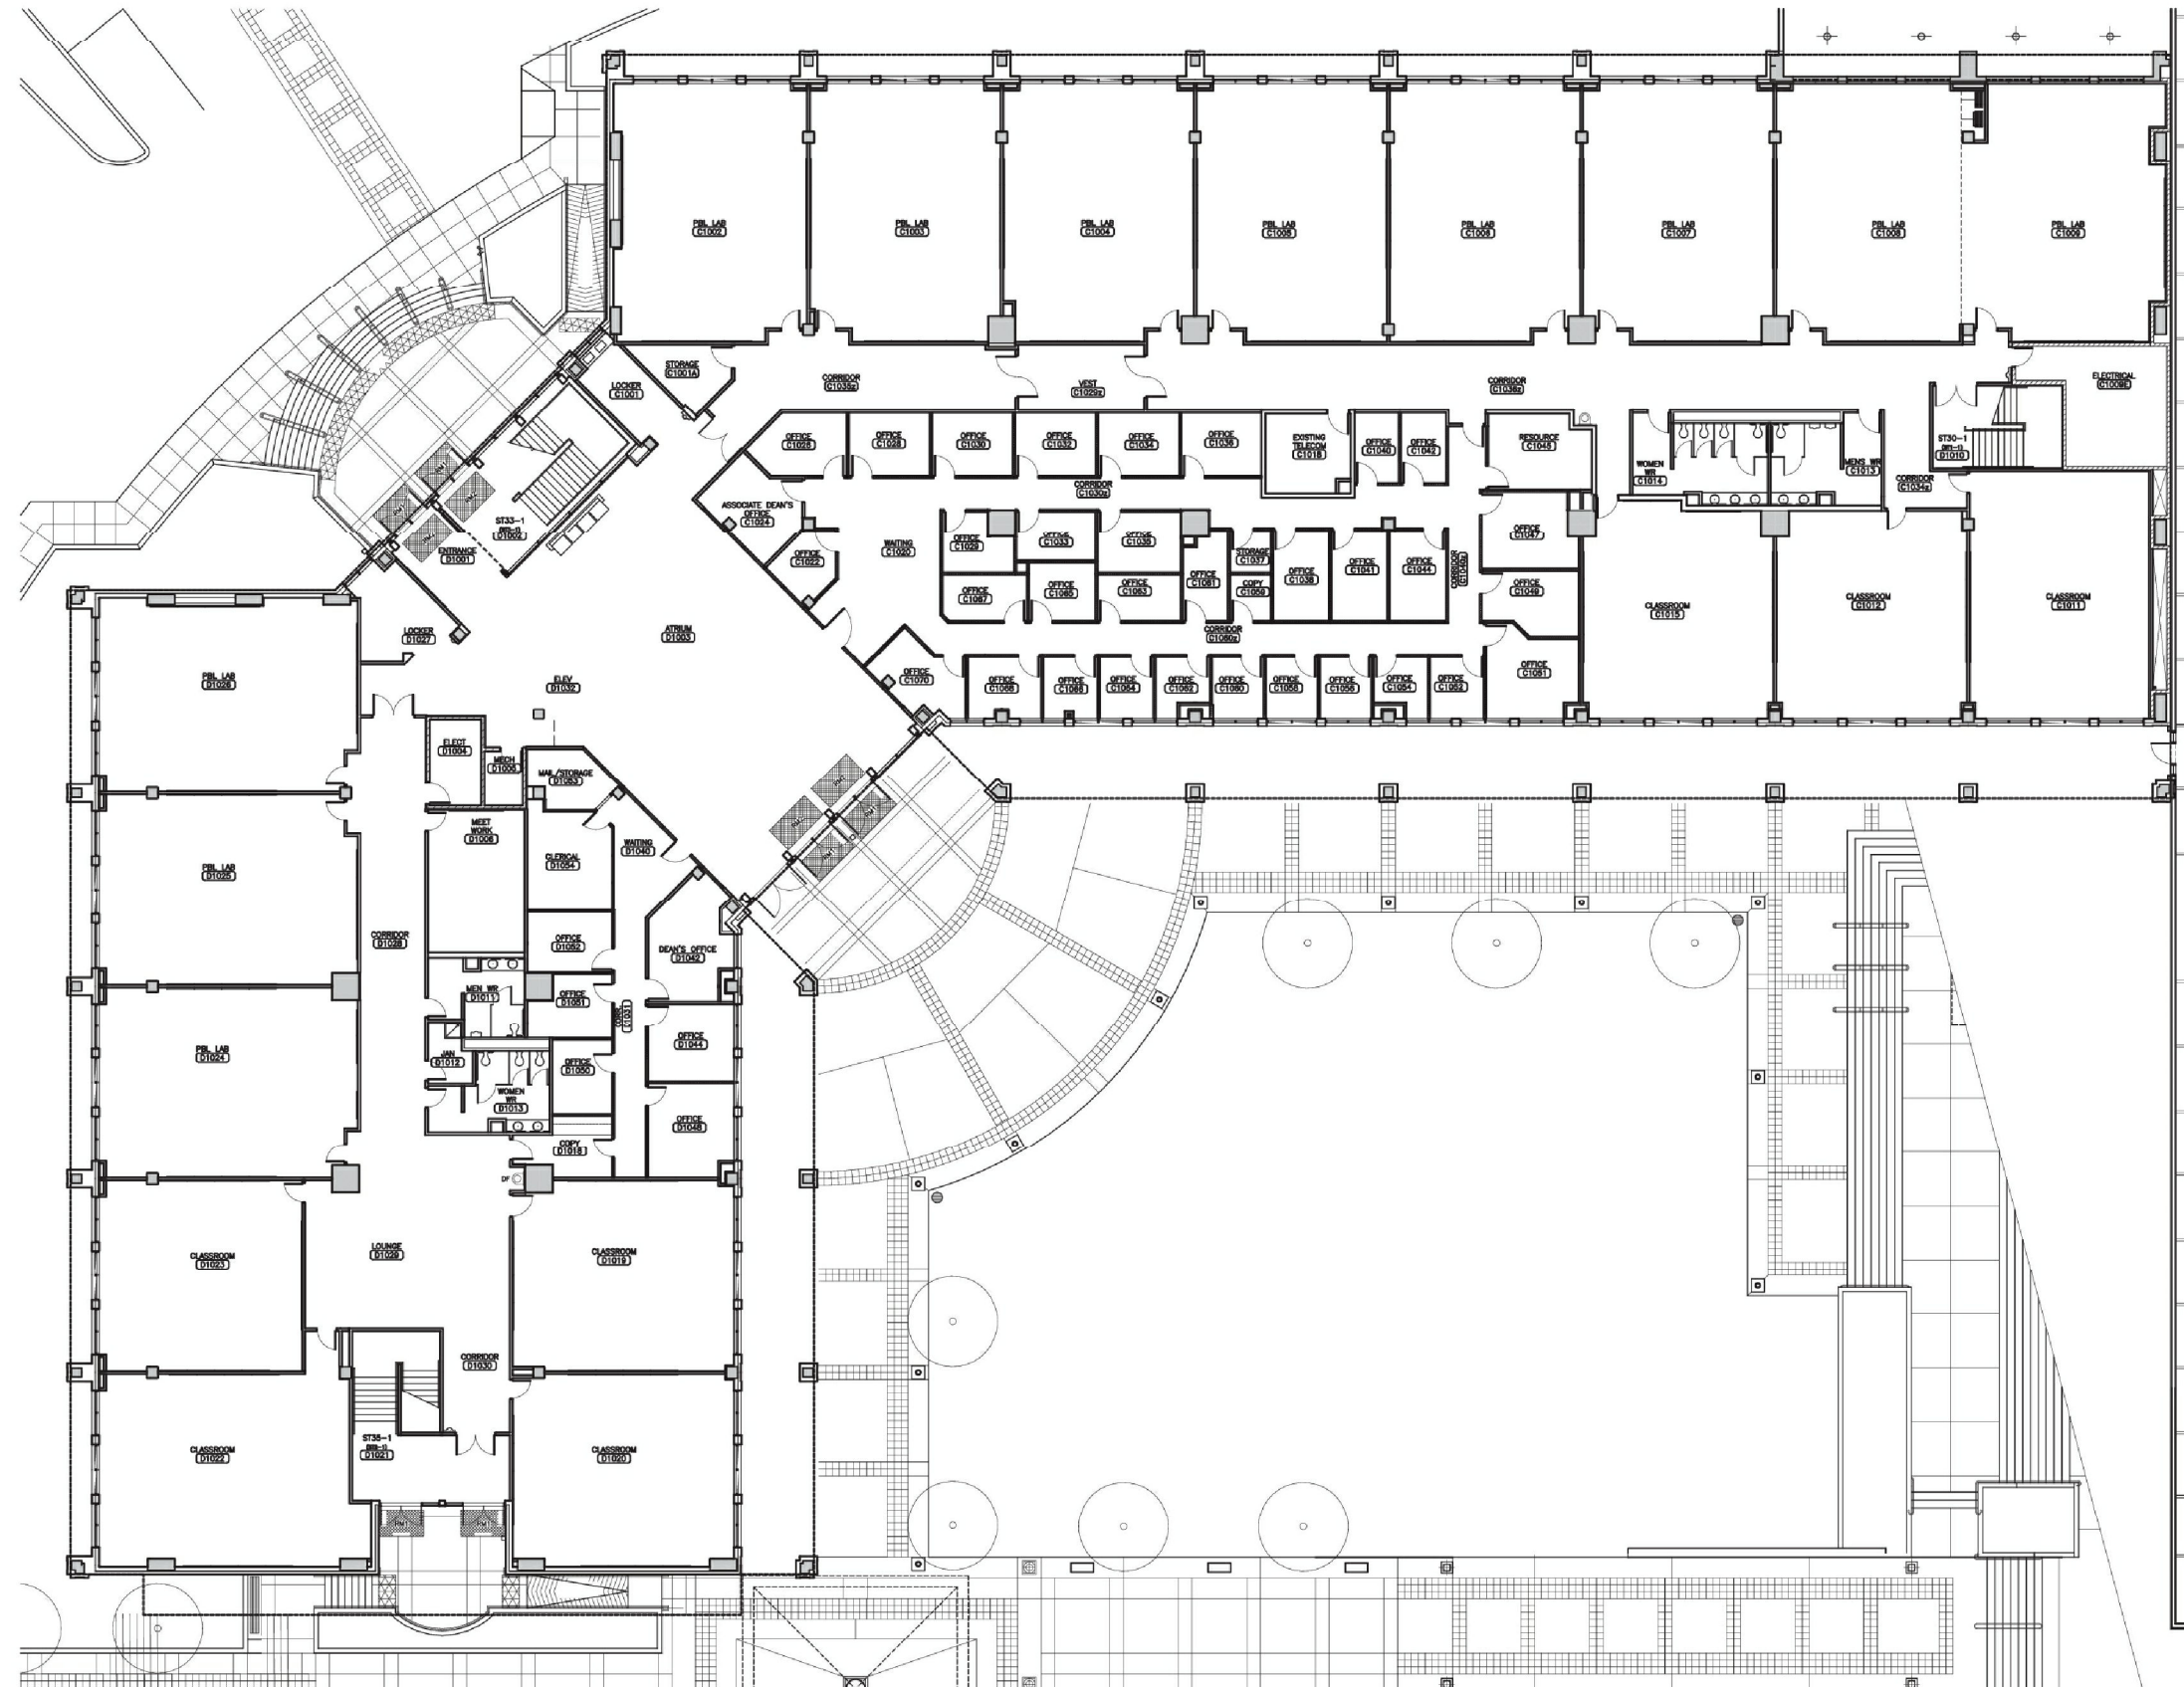

CS2
CS6

CLIENT: DOUGLAS COLLEGE
700 ROYAL AVENUE
NEW WESTMINSTER, BC

LOCATION: BUILDINGS C - D
1250 PINETREE WAY
COQUITLAM, BC

TITLE: CONFINED SPACE IDENTIFICATION
COQUITLAM CAMPUS
LEVEL 1

DATE: 2019/08/20

PROJECT #: 235813.001


DRAWN BY: DM

DRAWING:

CHECKED BY: HJ

4 OF 6

SCALE: NTS

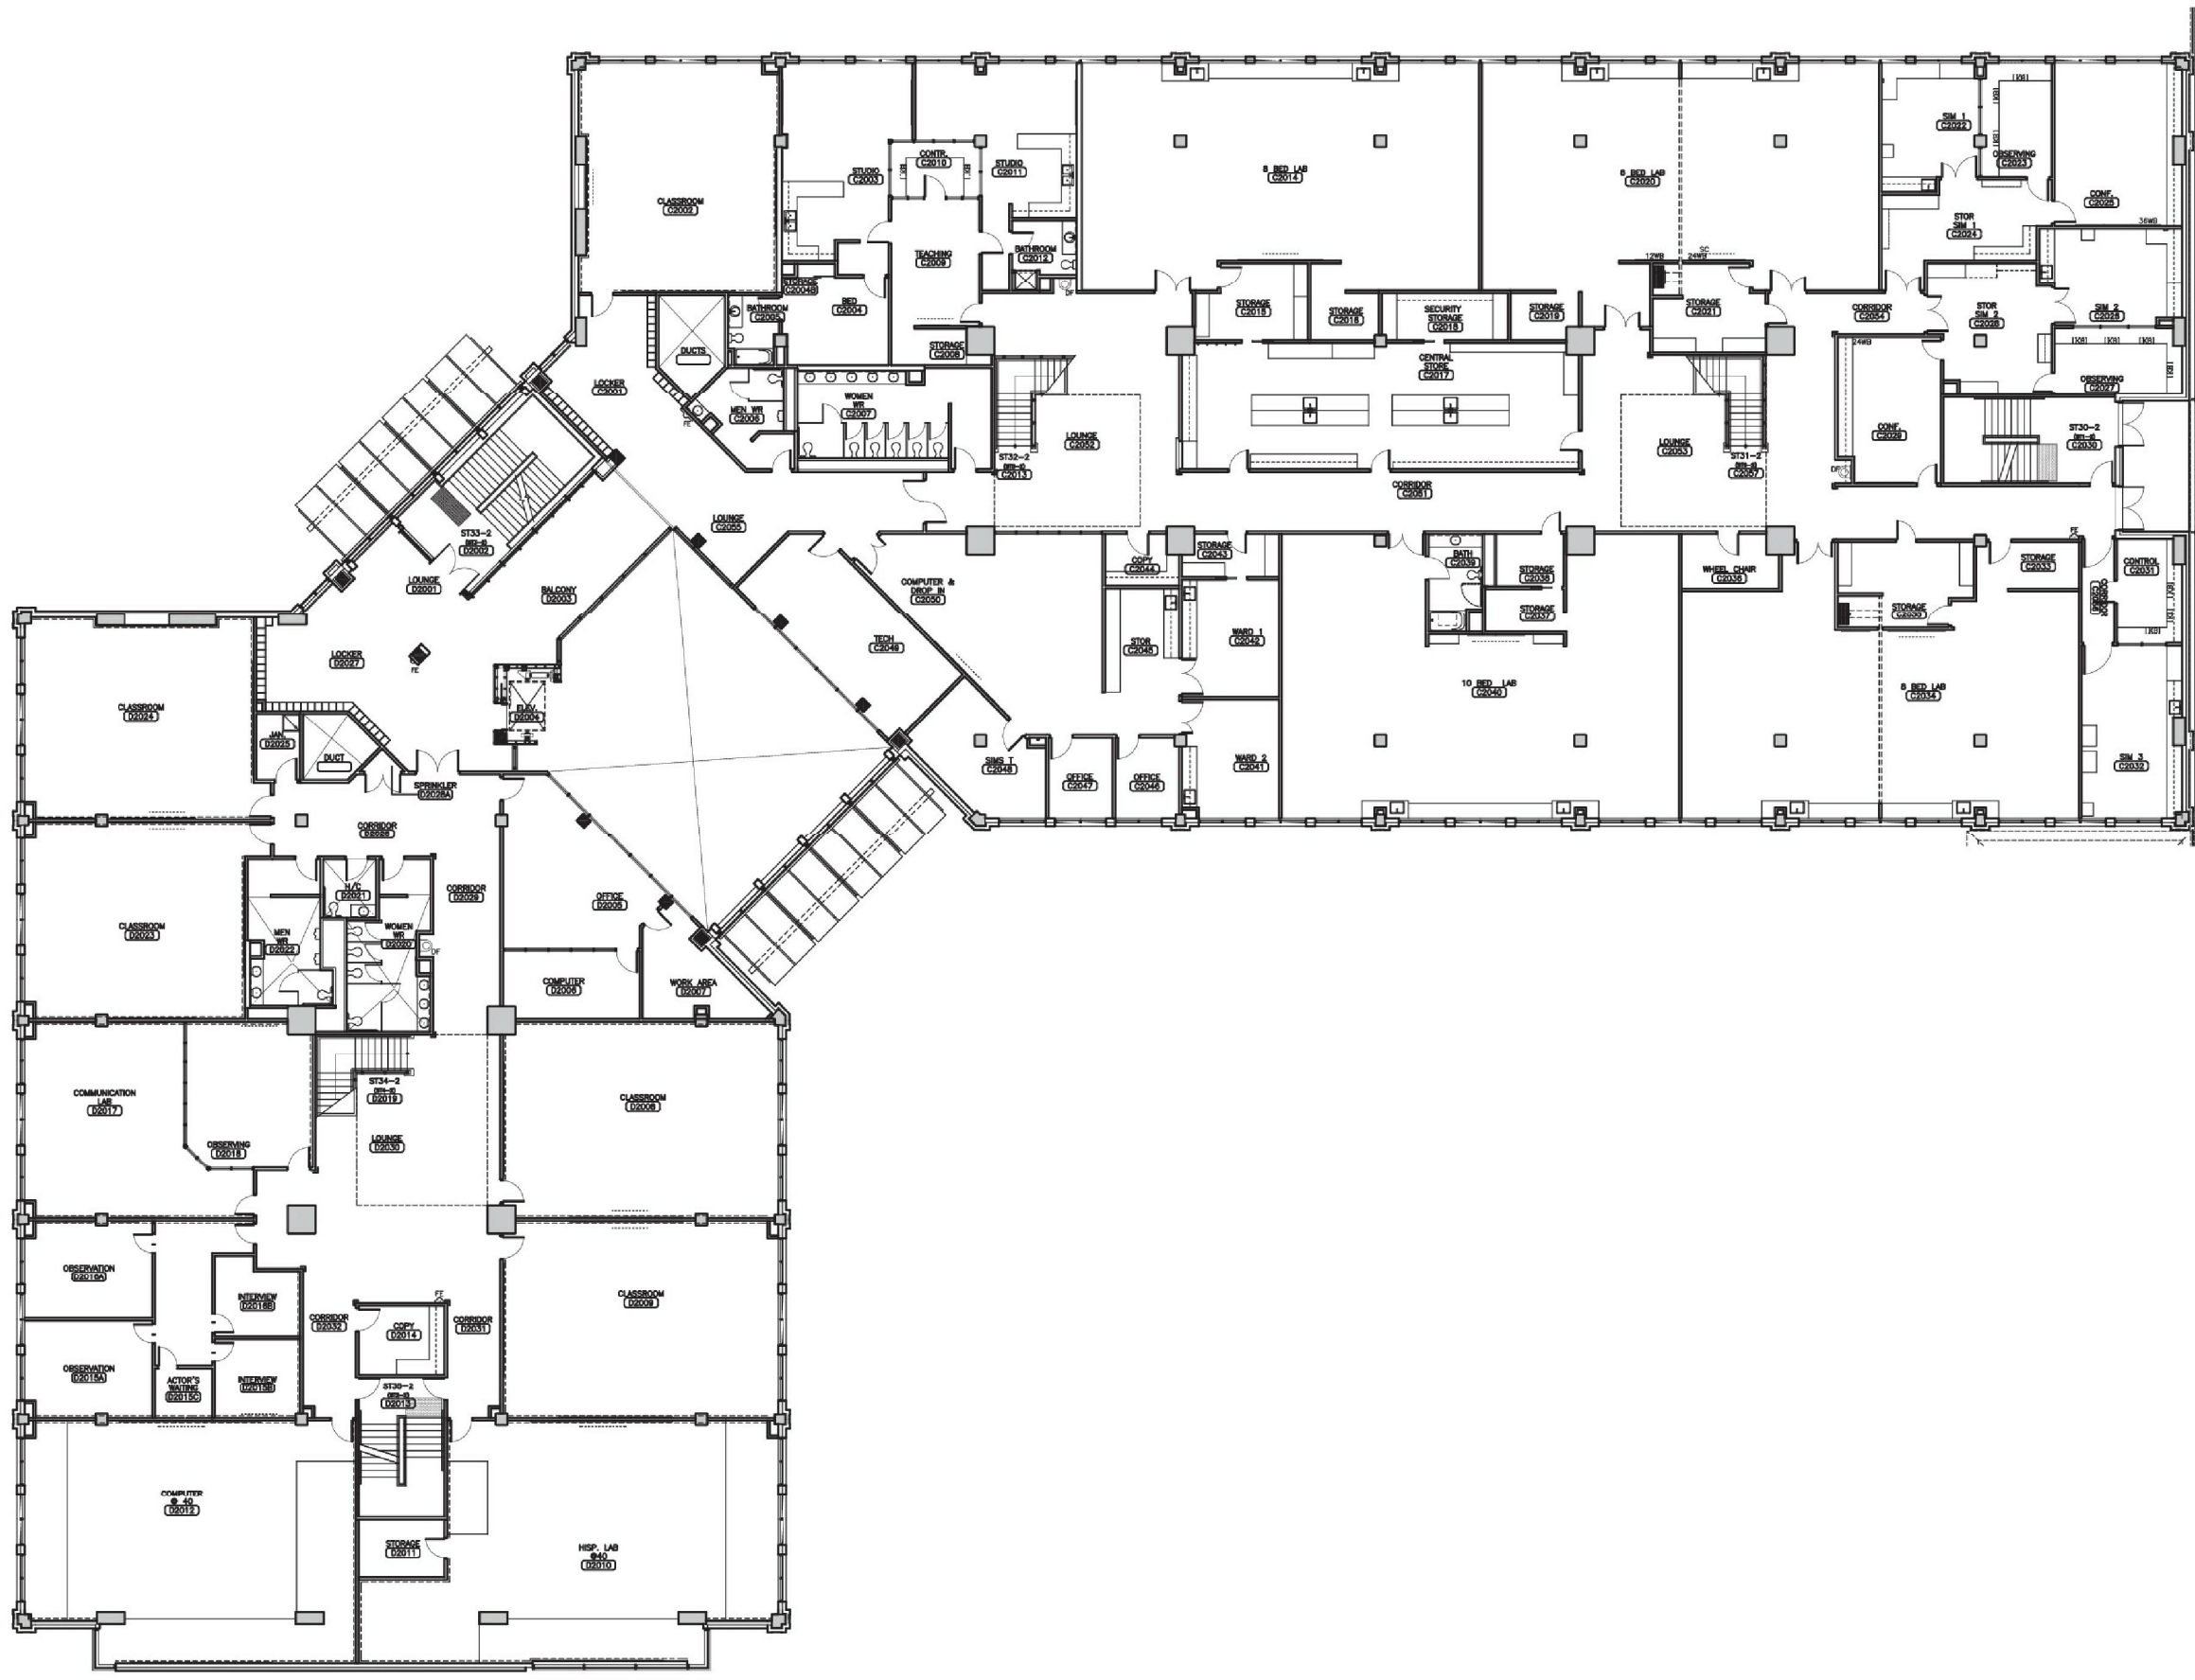

LEGEND:

- ES EXCLUDED SPACE
- CS CONFINED SPACE

CLIENT:
DOUGLAS COLLEGE
700 ROYAL AVENUE
NEW WESTMINSTER, BC

LOCATION:
BUILDINGS C - D
1250 PINETREE WAY
COQUITLAM, BC

TITLE:
CONFINED SPACE IDENTIFICATION
COQUITLAM CAMPUS
LEVEL 2

DATE: 2019/08/20	PROJECT # : 235813.001
---------------------	---------------------------

DRAWN BY: DM	DRAWING: 5 OF 6
-----------------	-------------------------------


CHECKED BY: HJ

SCALE: NTS



LEGEND:

- ES EXCLUDED SPACE
- CS CONFINED SPACE

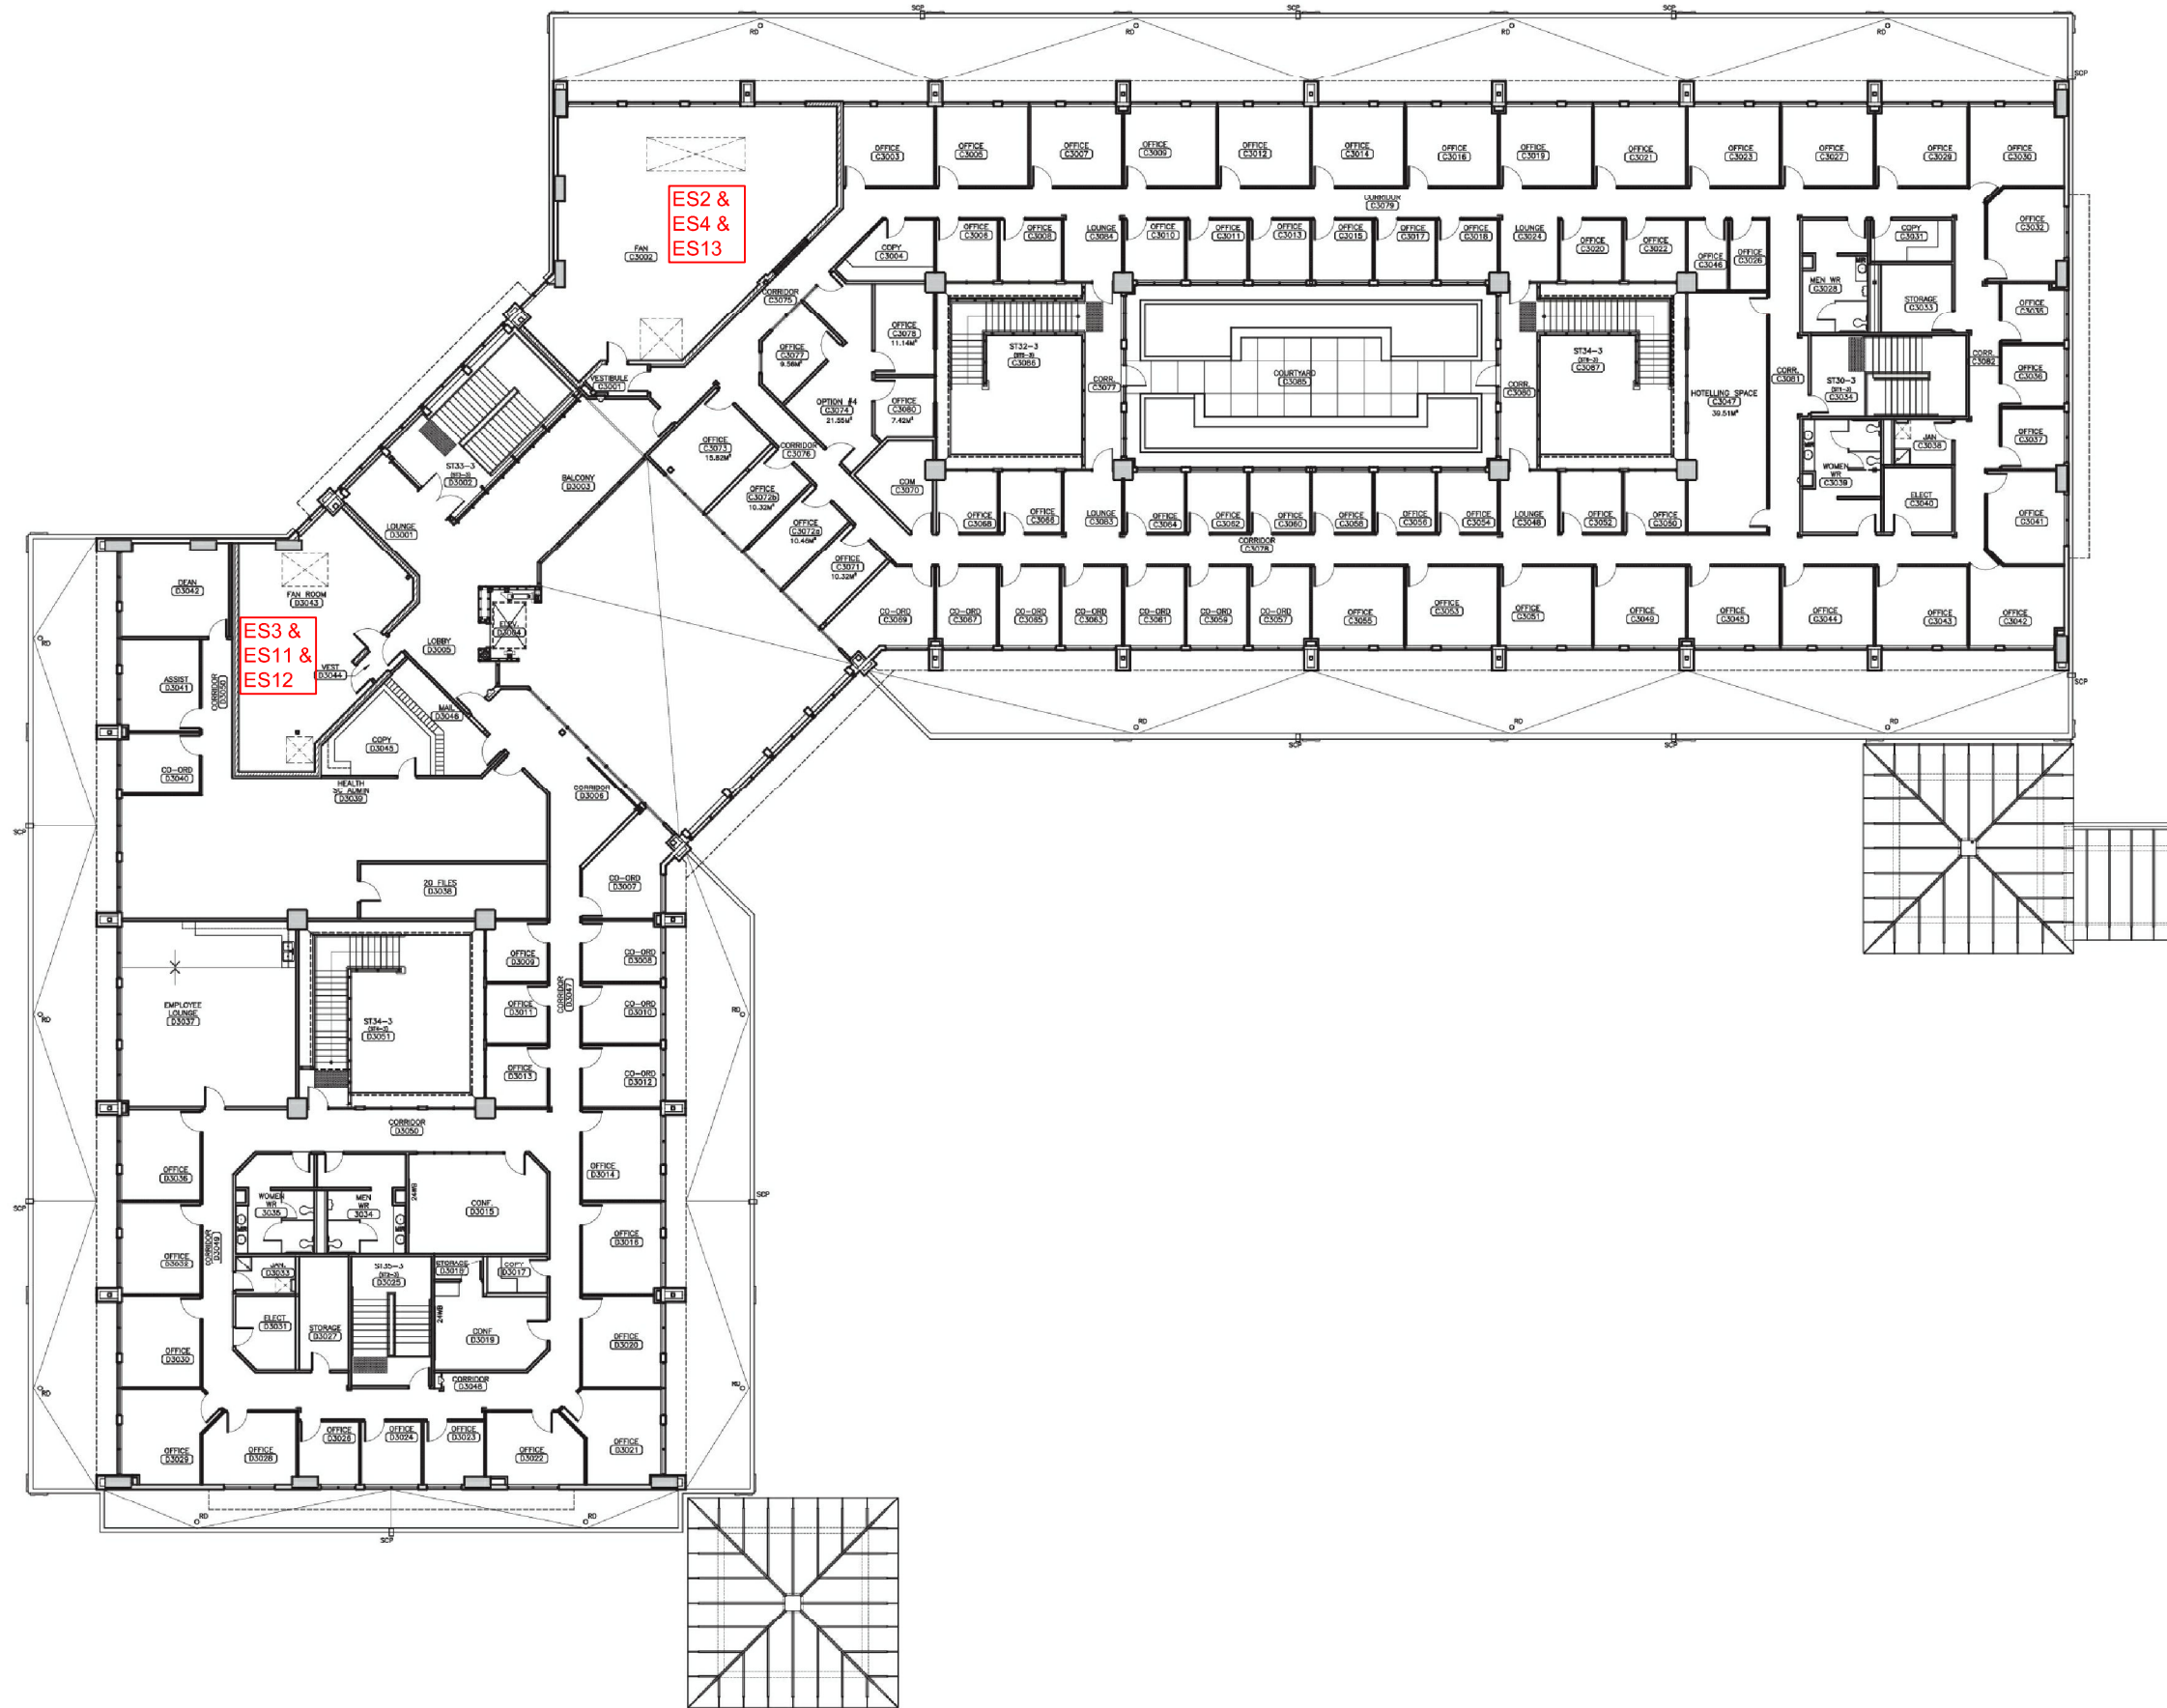

CLIENT:
DOUGLAS COLLEGE
700 ROYAL AVENUE
NEW WESTMINSTER, BC

LOCATION:
BUILDINGS C - D
1250 PINETREE WAY
COQUITLAM, BC

TITLE:
CONFINED SPACE IDENTIFICATION
COQUITLAM CAMPUS
LEVEL 3

DATE: 2019/08/20	PROJECT # : 235813.001
DRAWN BY: DM	DRAWING: 6 OF 6
CHECKED BY: HJ	
SCALE: NTS	